


24 KING WILLIAM STREET

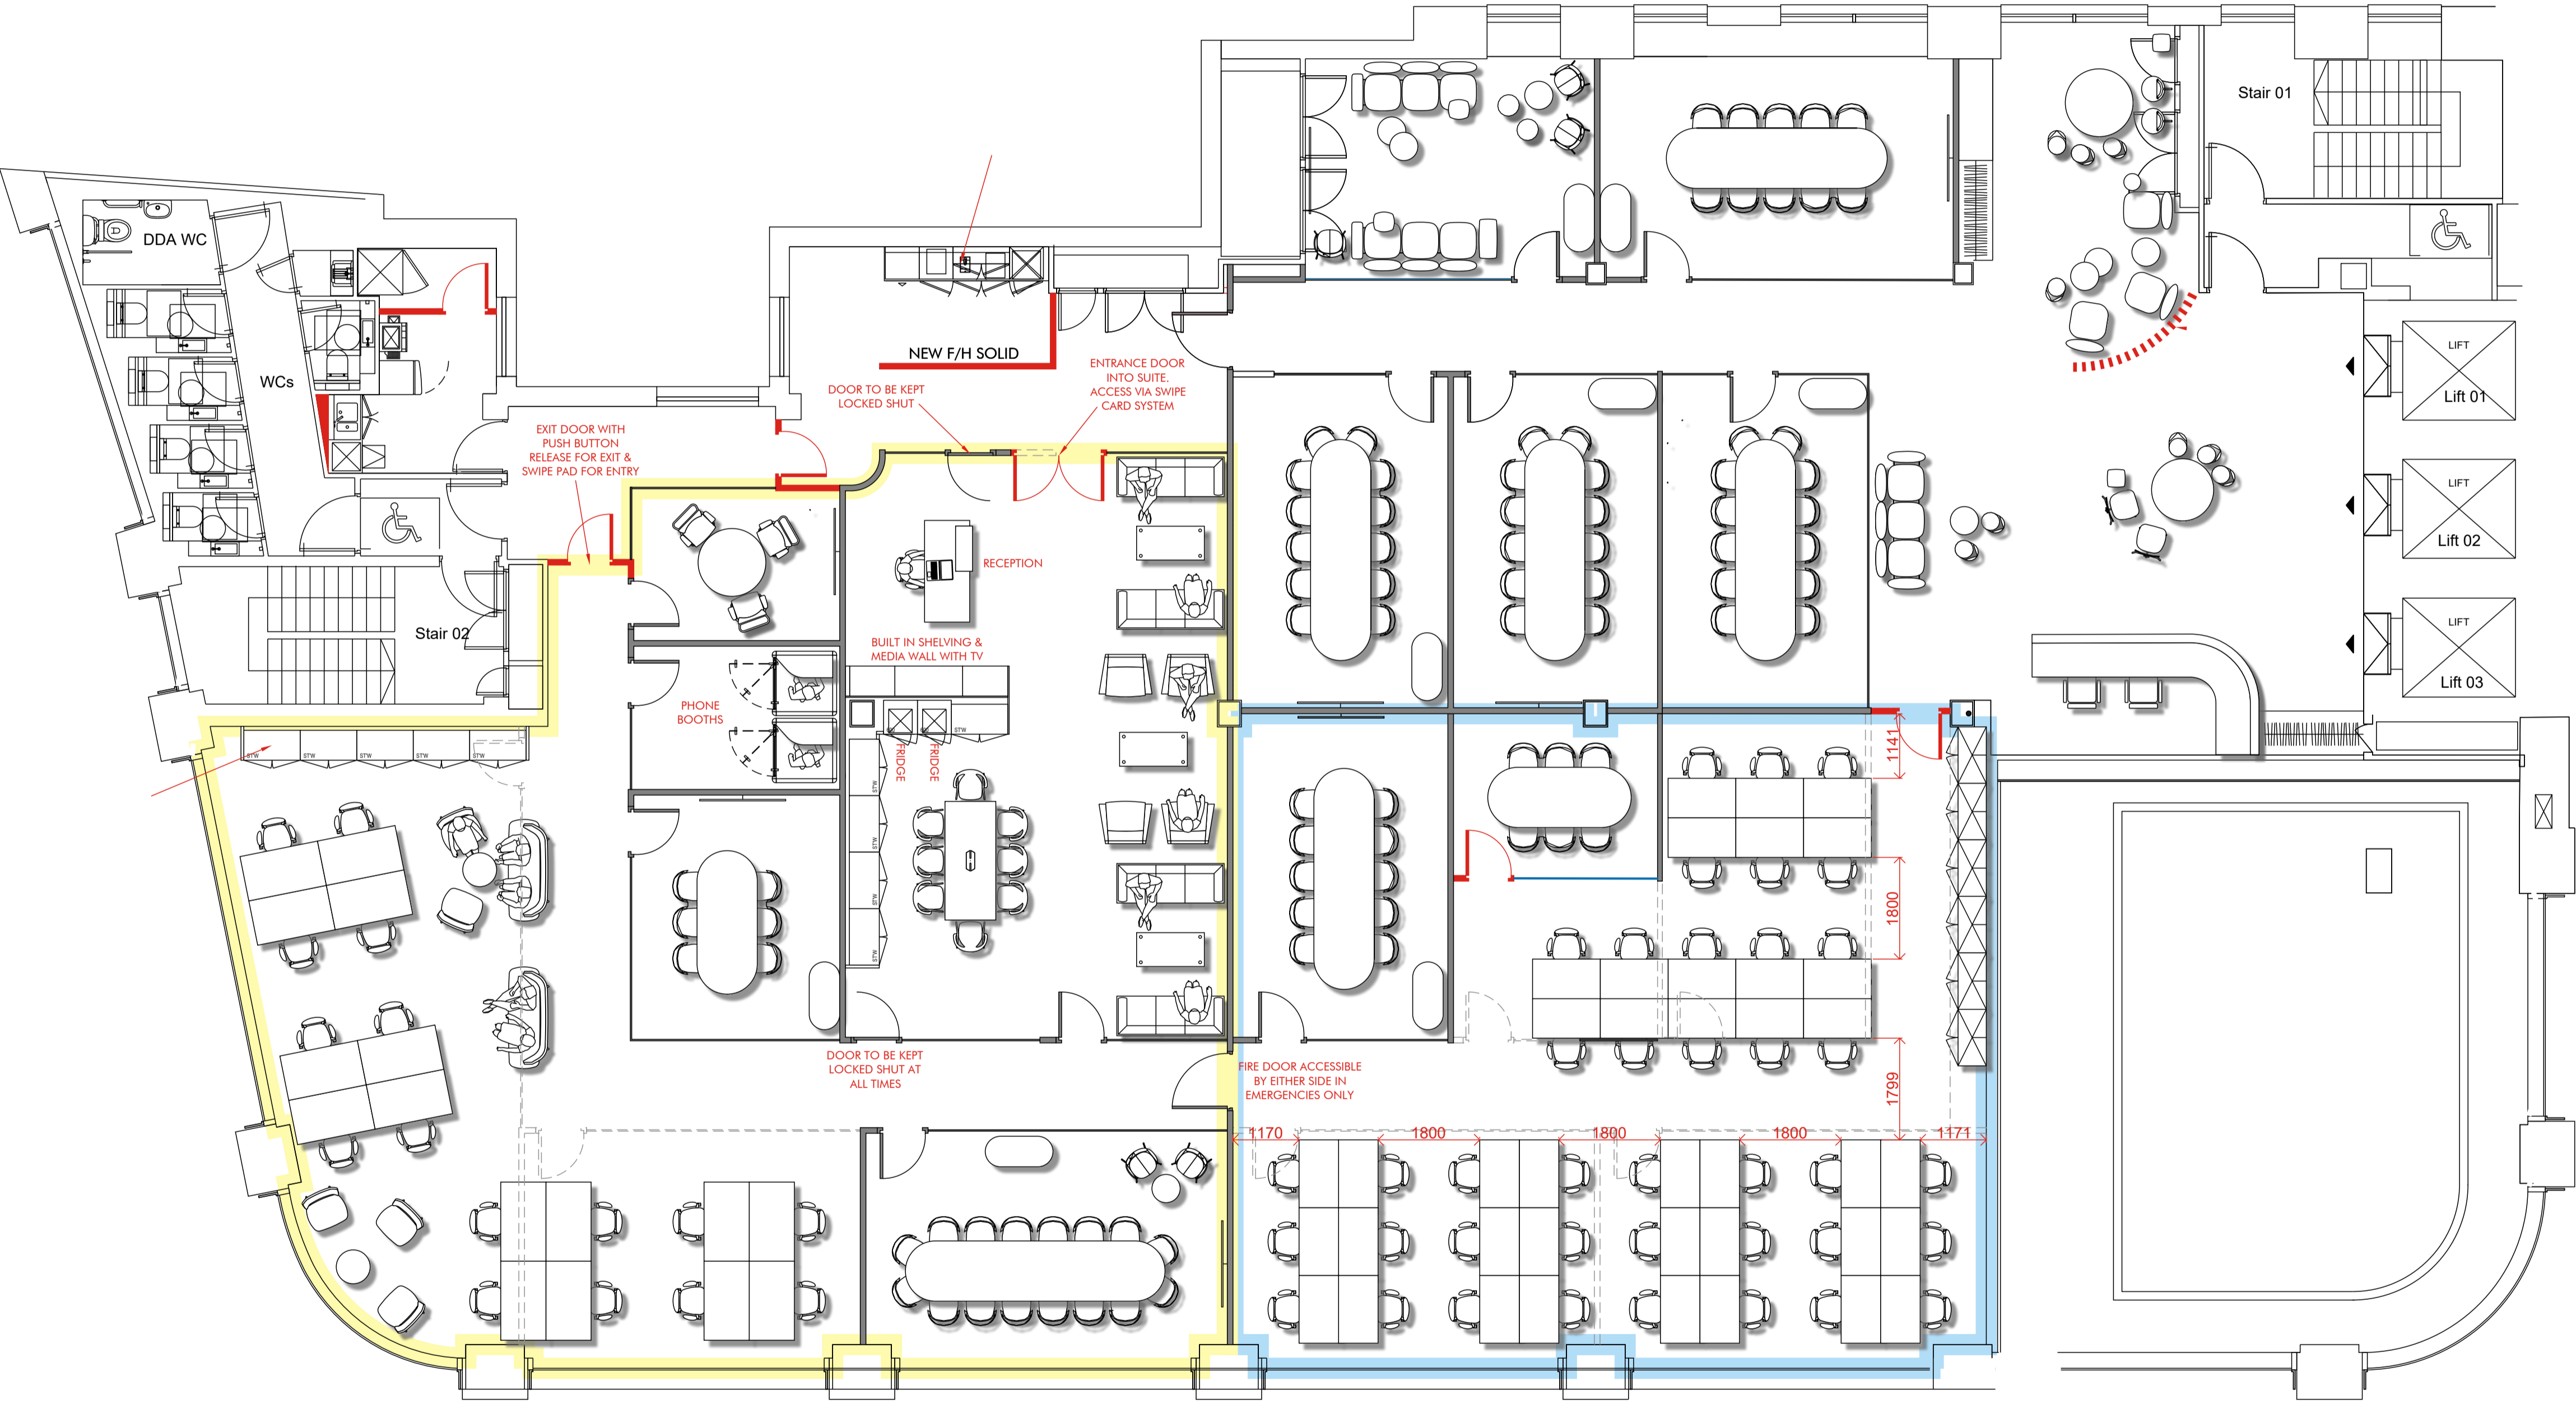

16 OPEN PLAN DESKS
1400mm x 800mm

40 OPEN PLAN DESKS
1200mm x 700mm